

# BLACKBERRY RIDGE

ALL OF LOTS 10 AND 11 AND PART OF LOT 5, SECTION 23, TOWNSHIP 24 NORTH, RANGE 19 EAST, VILLAGE OF HOBART, BROWN COUNTY, WISCONSIN

There are no objections to this plat with respect to Secs. 236.15, 236.16, 236.20 and 236.21(1) and (2), Wis. Stats. as provided by s. 236.12, Wis. Stats.

Certified \_\_\_\_\_, 20\_\_

Department of Administration



## WATER ELEVATION INFORMATION

Location	Approximate High Water Elevation	Water Elevation
A	702.6'	700.1'
B	712.5'	708.3'
C	721.7'	720.5'

Elevations are referenced to NAVD88 and NGS Monument G131 with an elevation of 782.44'

## PUBLIC TRUST INFORMATION

Any land below the ordinary high water mark of a lake or a navigable stream is subject to the public trust in navigable waters that is established under article IX, section 1, of the state constitution.

## PLATTED AREA DEDICATED TO THE PUBLIC

222,940 Square Feet  
5.118 Acres

Line Table			Line Table		
Line #	Length	Direction	Line #	Length	Direction
L1	23.20'	S71°21'15"W	L17	62.07'	S89°56'12"W
L2	50.78'	N50°11'38"W	L18	21.23'	S00°03'48"E
L3	8.27'	N59°27'41"E	L19	64.73'	S59°21'51"W
L4	91.18'	S19°08'48"E	L20	29.30'	S89°56'12"W
L5	26.49'	S68°08'44"W	L21	74.15'	N00°03'48"W
L6	28.98'	S44°50'31"W	L22	145.79'	N89°56'12"E
L7	22.49'	S12°46'31"W	L23	50.39'	N44°52'36"W
L8	78.61'	S41°56'33"W	L24	61.77'	N00°03'48"W
L9	16.69'	N80°18'00"W	L25	45.00'	N89°56'12"E
L10	50.87'	N04°49'40"E	L26	53.78'	S31°55'14"E
L11	38.39'	N11°35'54"E	L27	31.84'	S00°03'48"E
L12	46.91'	N20°16'43"E			
L13	22.09'	N04°00'11"E			
L14	60.07'	N34°58'28"W			
L15	16.34'	N14°31'27"W			
L16	40.35'	N26°08'26"E			

## Curve Table

Curve #	Delta	Radius	Length	Chord Direction	Chord Length	Tangent Bearing	Second Tangent Bearing
C1	90°01'48"	12.00'	18.86'	N45°04'01"E	16.97'	S89°55'06"E	N00°03'07"E
C2	2°22'55"	720.00'	29.93'	N01°08'20"W	29.93'	N00°03'07"E	N02°19'48"W
C3	15°54'48"	720.00'	199.77'	N10°17'12"W	199.77'	N02°19'48"W	N18°14'36"W
C4	17°30'25"	720.00'	220.00'	N26°59'48"W	219.15'	N18°14'36"W	N35°45'01"W
C5	1°32'43"	720.00'	19.42'	N36°31'22.5"W	19.42'	N35°45'01"W	N37°17'44"W
C6	37°20'51"	720.00'	469.32'	N18°37'18.5"W	461.06'	N00°03'07"E	N37°17'44"W
C7	26°42'40"	430.00'	200.47'	S23°56'24"E	198.66'	S10°35'04"E	S37°17'44"E
C8	10°35'04"	430.00'	79.43'	S05°17'32"E	79.32'	S00°00'00"E	S10°35'04"E
C9	37°17'44"	430.00'	279.90'	S18°38'52"E	274.99'	S00°00'00"E	S37°17'44"E
C10	3°48'51"	1970.00'	131.14'	N01°54'25.5"W	131.12'	N00°00'00"E	N03°48'51"W
C11	5°28'32"	1970.00'	188.28'	N04°37'07.5"W	188.21'	N03°48'51"W	N09°17'24"W
C12	5°52'11"	1970.00'	133.43'	N11°13'59.5"W	133.40'	N09°17'24"W	N13°10'35"W
C13	13°10'35"	1970.00'	453.05'	N04°35'17.5"W	452.05'	N00°00'00"E	N13°10'35"W
C14	6°08'36"	530.00'	56.83'	S10°06'17"E	56.80'	S07°01'59"E	S13°10'35"E
C15	7°01'00"	530.00'	64.91'	S03°31'29"E	64.87'	S00°00'59"E	S07°01'59"E
C16	13°09'36"	530.00'	121.74'	S06°35'47"E	121.47'	S00°00'59"E	S13°10'35"E
C17	4°23'57"	280.00'	21.50'	S02°10'59.5"W	21.49'	S04°22'58"W	S00°00'59"E
C18	4°44'44"	280.00'	213.78'	S26°15'20"W	208.63'	S48°07'42"W	S04°22'58"W
C19	15°57'21"	280.00'	77.97'	S56°06'22.5"W	77.72'	S64°05'03"W	S48°07'42"W
C20	64°06'02"	280.00'	313.25'	S32°02'02"W	297.17'	S64°05'03"W	S00°00'59"E
C21	63°03'54"	120.00'	132.08'	N32°33'06"E	125.52'	N64°05'03"E	N01°01'09"E
C22	61°53'12"	180.00'	194.42'	N33°08'27"E	185.11'	N64°05'03"E	N02°11'51"E
C23	61°08'52"	220.00'	234.79'	S33°30'37"W	223.81'	S64°05'03"W	S02°56'11"W
C24	2°57'10"	220.00'	11.34'	S01°23'56"W	11.34'	S02°56'11"W	S00°00'59"E
C25	64°06'02"	220.00'	246.13'	S32°02'02"W	233.49'	S64°05'03"W	S00°00'59"E
C26	5°32'56"	470.00'	45.52'	S02°47'27"E	45.50'	S00°00'59"E	S05°33'56"E
C27	7°36'40"	470.00'	62.43'	S09°22'15"E	62.39'	S05°33'56"E	S13°10'35"E
C28	13°09'36"	470.00'	107.95'	S06°35'47"E	107.72'	S00°00'59"E	S13°10'35"E
C29	3°04'09"	2030.00'	108.74'	N11°38'31.5"W	108.72'	N10°06'27"W	N13°10'35"W
C30	5°26'10"	2030.00'	192.61'	N07°23'22"W	192.53'	N04°04'16"W	N10°06'27"W
C31	4°40'16"	2030.00'	165.50'	N02°20'08"W	165.46'	N00°00'00"E	N04°04'16"W
C32	13°10'35"	2030.00'	466.85'	N06°35'17.5"W	465.82'	N00°00'00"E	N13°10'35"W
C33	25°12'33"	370.00'	162.79'	S12°36'16.5"E	161.48'	S00°00'00"E	S25°12'33"E
C34	97°19'24"	12.00'	20.38'	S73°52'16"E	18.02'	S25°12'33"E	N57°28'02"E
C35	11°57'45"	130.00'	27.14'	S63°26'54.5"W	27.09'	S69°25'47"W	S57°28'02"E
C36	29°50'23"	65.00'	33.85'	N54°30'53"W	33.47'	N69°25'47"E	N39°35'24"E
C37	58°04'17"	45.00'	56.81'	S64°37'33.5"W	55.02'	S89°59'11"W	S59°35'24"E
C38	72°45'57"	45.00'	82.55'	N53°17'05.5"W	77.11'	N17°34'12"W	S89°39'51"W
C39	72°45'57"	45.00'	82.55'	N18°48'46.5"E	77.11'	N55°11'45"E	N17°34'12"W
C40	63°45'57"	45.00'	72.34'	N87°04'43.5"E	68.66'	S61°02'18"E	N55°11'45"E
C41	25°22'18"	65.00'	294.25'	N10°43'27"W	100.04'	S61°02'18"E	S39°35'24"W
C42	61°29'39"	65.00'	69.76'	S88°12'51.5"W	66.46'	N61°02'18"W	S57°28'02"E
C43	94°08'10"	12.00'	19.72'	S10°23'57"W	17.57'	S57°28'02"E	S36°40'07"E
C44	15°08'54"	780.00'	206.22'	N29°05'40"W	205.62'	N21°31'13"W	N36°40'07"E
C45	11°01'07"	780.00'	150.00'	N16°00'39.5"W	149.77'	N10°30'06"W	N21°31'13"W
C46	10°33'13"	780.00'	143.68'	N05°13'29.5"W	143.47'	N00°03'07"E	N10°30'06"W
C47	36°43'14"	780.00'	499.90'	N18°18'30"W	491.39'	N00°03'07"E	N36°40'07"E
C48	89°32'13"	12.00'	18.75'	S44°42'59.5"E	16.90'	S00°03'07"W	S89°29'06"E

## NOTES

Lots 1, 2 and 9-17 include wetland areas that may require permits from the Wisconsin Department of Natural Resources, Army Corps of Engineers, Brown County Planning Commission or the local municipality's Zoning Administrator's Office prior to any development activity.

The property owners, at the time of construction, shall implement the appropriate soil erosion control methods outlined in the Wisconsin Construction Site Erosion and Sediment Control Technical Standards (available from the Wisconsin Department of Natural Resources) to prevent soil erosion. However, if at the time of construction the Village has an adopted soil erosion control ordinance, it shall govern over this requirement. This provision applies to any grading, construction, or installation-related activities.

## RESTRICTIVE COVENANTS

The land on all side and rear lot lines of all lots shall be graded by the property owner and maintained by the abutting property owners to provide for adequate drainage of surface water.

No poles, pedestals or buried cable are to be placed so as to disturb any survey stake or obstruct vision along any lot lines or street line, a disturbance of a survey stake by anyone is a violation of section 236.32 of the Wisconsin Statutes.


## ESA RESTRICTIVE COVENANT

Lots 1, 2 and 9-17 contain an environmentally sensitive area (ESA) as defined in the Brown County Sewage Plan. The ESA includes wetlands, all land within 35 feet of wetlands 2 acres or greater, floodway, all land within 35 feet of the floodway or 75 feet beyond the ordinary high water mark - whichever is greater, and navigable waterways, all land within 75 feet of the ordinary high water mark of navigable waterways. Development and land disturbing activities are restricted in the ESA unless amendments are approved by the Brown County Planning Commission and the Wisconsin Department of Natural Resources.

## LEGEND

- Found 2" Iron Pipe
- Found 1" Iron Pipe (Unless as noted)
- County PLSS Monument
- Set 2.375" Outside Dia. x 30" Iron Pipe min. wt. 3.65 lb./lin. ft.
- 100 Year Floodplain Line
- Wetland Line
- Floodway
- Wetland
- Environmentally Sensitive Area (ESA)

All other lot corners marked with a 1.125" outside dia x 18" iron pipe weighing 1.38 lbs./lin. ft.


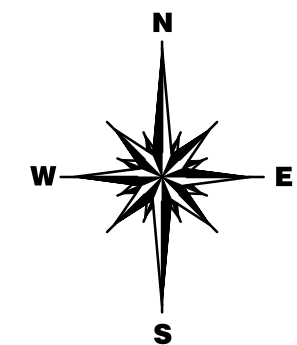


SCALE: 1" = 120'

Bearings are based on the Brown County Coordinate System. The south line of the Northwest 1/4 of Section 23 bears N89°55'06"W.

All linear measurements have been made to the nearest hundredth of a foot and computed to the nearest hundredth of a foot.

All angular measurements have been made to the nearest three seconds and computed to the nearest half second.

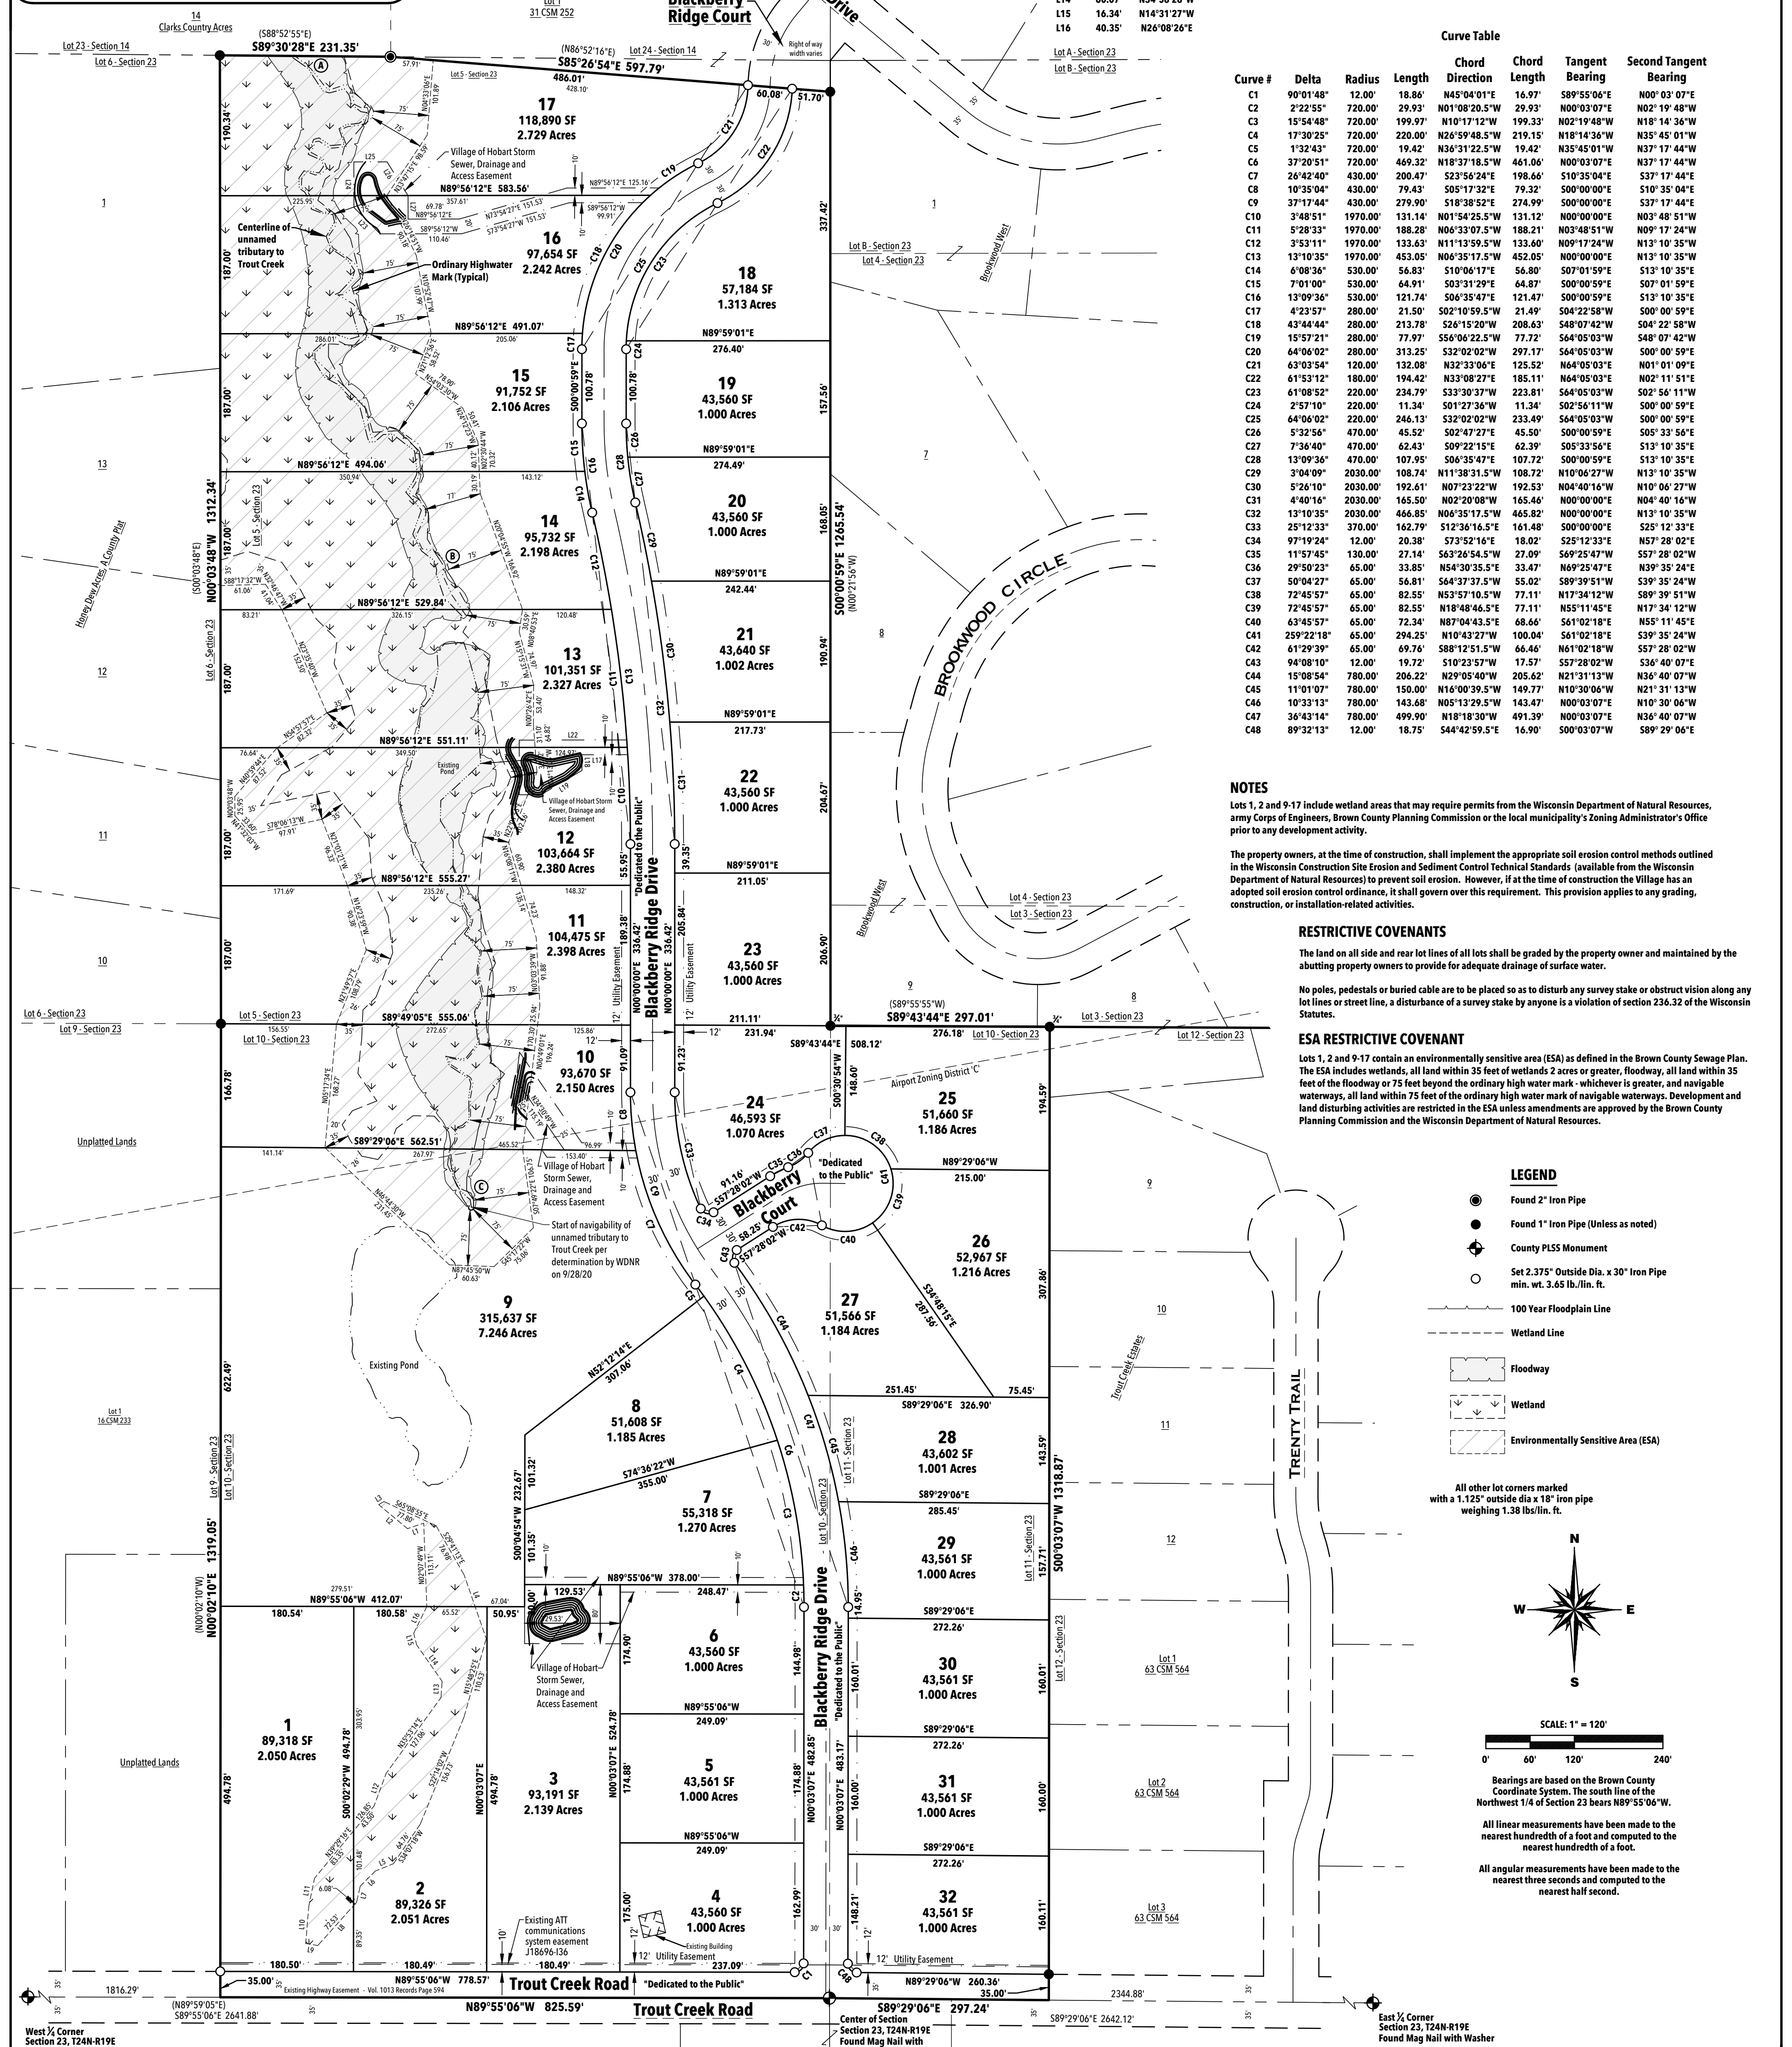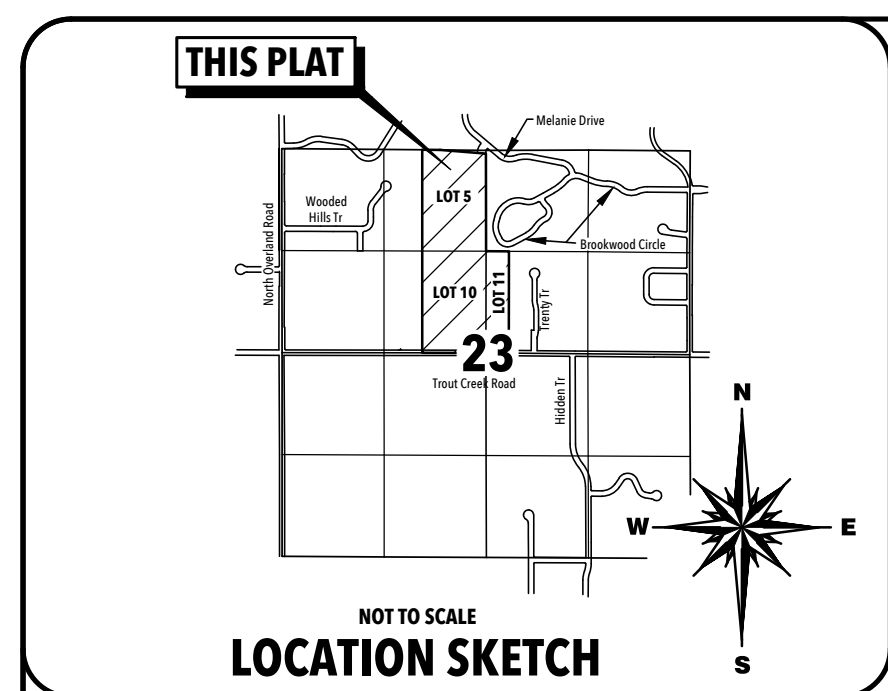

**FLOOD STUDY INFORMATION**  
Flood study was prepared by Robert E. Lee & Associates Inc. and approved by the DNR on 10/2/2020

**AIRPORT ZONING DISTRICT**  
The Austin Straubel International Airport Director shall be contacted for review and approval prior to any development and land disturbing activities within Airport Zoning District

**ACCESS RESTRICTION**  
Lots 4 and 32 are restricted from having direct access to Trout Creek Road. Lot access for Lots 4 and 32 shall be from Blackberry Ridge Drive.

**Robert E. Lee & Associates, Inc.**  
ENGINEERING, SURVEYING, ENVIRONMENTAL SERVICES  
1250 CENTENNIAL CENTRE BOULEVARD  
HOBART, WI 54153  
INTERNET: www.releinc.com  
PHONE: (920) 662-9641  
FAX: (920) 662-9141  
Dated by: Tom E. Heintz R:22002202320257Adm2220257\_Final.dwg

# BLACKBERRY RIDGE

ALL OF LOTS 10 AND 11 AND PART OF LOT 5, SECTION 23,  
TOWNSHIP 24 NORTH, RANGE 19 EAST, VILLAGE OF HOBART,  
BROWN COUNTY, WISCONSIN

## RESTRICTIVE COVENANT

The undersigned, being the owner of the real estate legally described on Sheet 2 of 2 and mapped on Sheet 1 of 2 of this plat (the "Subject Real Estate") hereby subject said real estate to the covenants contained herein. Each part of the Subject Real Estate shall be held, sold and conveyed only subject to the following covenants, conditions and restrictions, which shall constitute covenants running with land, and shall be binding upon all parties acquiring or holding any right, title or interest in the Subject Real Estate (or any part thereof), their heirs, personal representatives, successors or assigns, and the covenants contained herein shall inure to the benefit of each owner thereof.

1. **Restriction on Transfer.** Without the express written consent of the Village of Hobart, no owner of any interest in the Subject Real Estate (or any part thereof) shall transfer any interest in the Subject Real Estate to any individual, entity (whether corporation, limited liability company, limited partnership, general partnership or otherwise), organization, or sovereign nation, or during the period of ownership take any other action, the result of which would: (1) remove or eliminate the Subject Real Estate (or any part thereof) from the tax rolls of the Village of Hobart; (2) diminish or eliminate the payment of real estate taxes levied or assessed against the Subject Real Estate (or any part thereof), and/or (3) remove the Subject Real Estate (or any part thereof) from the jurisdiction of the Village of Hobart, including but not limited to, zoning authority and controls. This restriction shall apply to the transfer of an interest in an entity that is an owner of the Subject Real Estate if, as a result of the transfer, any of items (1) - (3) above would occur. Notwithstanding the foregoing, nothing contained in this Restrictive Covenant, including without limitation this paragraph, shall be deemed or construed to: (i) prevent, limit or restrict any owner or holder of any interest in the Subject Real Estate (or any part thereof) from contesting, protesting, appealing or otherwise challenging (through whatever lawful means are necessary or advisable) the amount of any real property tax levied or assessed by any "taxation district" or "taxing jurisdiction" (as the foregoing terms are defined in and by Wis. Stats. Section 74.01(6) - (7) and/or successor statutes thereto and/or regulations promulgated thereunder) including without limitation the State of Wisconsin, Brown County, the Village of Hobart, municipal or school district, township or other jurisdiction assessing "general property taxes" (as defined by Wis. Stats. Section 74.01(1) or successor statutes and/or regulations promulgated thereunder) levied or assessed against the Subject Real Estate (or any part thereof) and/or "special assessments", "special charges", "special tax" (as the foregoing terms are defined in and by Wis. Stats. Section 74.01(1) - (5) and/or successor statutes thereto and/or regulations promulgated thereunder) and/or other municipal or governmental charges levied or assessed against the Subject Real Estate; (ii) effect a waiver, abrogation, release or relinquishment of any constitutional rights granted to or held by real property owners under the constitution or laws of the United States and/or the State of Wisconsin, including without limitation pursuant to Chapters 74 and 75, Wis. Stats.; or (iii) except as expressly covenanted and agreed herein, to cause the Subject Real Estate to be taxed or otherwise treated by the Village of Hobart in any manner differently from any other parcel of real estate located within the Village of Hobart's lawful taxing jurisdiction, zoning authority and/or jurisdiction of the Village of Hobart.

### 2. Notice of Transfer.

(a) **Notice and Consent to Transfer.** Prior to any transfer of any interest in the Subject Real Estate (or any part thereof) the party proposing to transfer an interest shall comply with the following. The transferor shall provide advance written notice of the intended transfer, executed by both the transferor and the intended transferee of such interest, to the Village of Hobart. The notice shall contain: (1) a complete and accurate description of the interest to be transferred and the relevant part(s) of the Subject Real Estate affected; (2) the correct legal name and current business address of the transferee; and (3) a legally enforceable consent agreement from the transferor and transferee acknowledging knowledge of these Restrictive Covenants and, further agreeing that the Subject Real Estate shall be subject to the terms and conditions hereof following the transfer and that transferee will take no action in violation of these Restrictive Covenants. The notice of transfer shall be delivered to the Village of Hobart not later than fifteen (15) calendar days prior to any transfer of any interest in the Subject Real Estate or any portion thereof. The Village of Hobart shall have fifteen (15) days from the date of the notice of transfer to object to the transfer as being in violation of the terms of these Restrictive Covenants by forwarding written notice thereof to the transferor. In the event of such an objection, the transferor shall be prohibited from transferring the interest alleged to be transferred until such time as a court of competent jurisdiction determines that the proposed transfer does not violate the terms of these Restrictive Covenants.

(b) **Failure to Act.** If the Village of Hobart fails to timely object to the transfer within fifteen (15) calendar days, the transfer may occur; provided, however, that the Village of Hobart's failure to object shall not operate, in any manner, as a waiver of any of the restrictions set forth herein or the consent to violation of any of the terms hereof.

(c) **Basis for Objection.** Village of Hobart shall not unreasonably withhold or delay its consent to any transfer of any interest subject to these Restrictive Covenants, and the sole and exclusive basis for any objection made pursuant to the foregoing process shall be that the transfer would cause a violation of these Restrictive Covenants.

(d) **Inapplicability.** Notwithstanding anything in these Restrictive Covenants to the contrary, the foregoing provisions are not intended to affect, and shall not apply to: (i) any transferor's grant of utility, ingress/egress, access, maintenance, signage, drainage, conservation or other easements or similar interests of any type or nature in the Subject Real Estate (or parts thereof) for the benefit of third parties which are immaterial to the fee ownership of the Subject Real Estate; (ii) any transferor's grant to a third party or parties of any real estate security agreement, mortgage(s), deed in trust, Uniform Commercial Code (UCC) fixture or other filing or other similar security devices or instrument evidencing a collateral interest in the Subject Real Estate (or any part thereof) to be held by any bank, credit union, savings and loan or saving bank, and/or other lenders in consideration of past, present and/or future indebtedness by any transferor, unless, and not until, there is a foreclosure or execution on such real estate security instrument which results in the transfer of title to the Subject Real Estate (or any part thereof); or (iii) any other grant of a material interest in the Subject Real Estate (or part thereof) which does not substantially alter the fee simple or other equitable ownership in the Subject Real Estate and does not result in the violating the restrictions contained in paragraph 1 above.

3. **Waiver of Certain Restrictions.** Notwithstanding anything in these Restrictive Covenants to the contrary, the restrictions set forth in paragraph 1, hereof, as restrictions (1) and (2) which pertain to tax assessments against the Subject Real Estate (or any part thereof), shall be deemed to have been waived by the Village as to any owner and proposed transferee of the Subject Real Estate (or any part thereof), provided that the proposed transferee enters into a written and legally enforceable agreement, that the proposed transferee will make payments to the Village of Hobart in lieu of real estate taxes, which payments shall equal the tax assessments which would otherwise be due the Village of Hobart, Brown County, Pulaski School District and Vocational/Technical School (or any other beneficiary of real estate taxes) for the Subject Real Estate (or portion) owned or proposed to be transferred, and which shall be due at the time real estate tax payments are due from the real estate tax assessed parcels of the Village of Hobart and that the obligation to make said payment shall be in full force and effect for so long as the proposed transferee holds title to the Subject Real Estate (or any portion thereof). The proposed transferee must further confirm and agree, in writing to the Village of Hobart, that in the event that any such payment in lieu of real estate taxes is not made when due, the proposed transferee consents to the imposition of a lien on the Subject Real Estate (or portion) in favor of the Village, in the amount of the unpaid amount. With respect to restriction (3) contained in paragraph 1, the Village will agree to waive this restriction upon receipt of a legally enforceable consent agreement whereby the owner or proposed transferee agrees to be bound by the jurisdiction of the Village of Hobart, including, but not limited to, zoning authority and controls.

4. **Duration of Restrictions.** The covenants, conditions, and restrictions contained in this instrument are to run with the land and shall be binding on all parties and all persons claiming under them, unless and until an instrument terminating the covenants set forth herein, or any portion thereof, is executed by the owners of record title and Village of Hobart and filed with the Register of Deeds for Brown County, Wisconsin.

5. **Reformation of Covenants.** If any provision or clause of these Restrictive Covenants is held to be invalid or inoperative by a court of competent jurisdiction, then such clause or provision shall be severed herefrom without affecting any other provision or clause of this Agreement, the balance of which shall remain in full force and effect; provided, however, that if such provision or clause may be modified for it to be valid as a matter of law, then the provision or clause shall be deemed to be modified so as to be enforceable to the maximum extent permitted by law.

6. **Amendment of Covenants.** These Restrictive Covenants may be amended by the Village without the consent of any owner, lien holder or other party having an interest in the Subject Real Estate if an issue arises with respect to the invalidity or enforceability of any clause or provision and said amendment is required to render said provision or clause valid and enforceable to the maximum extent permitted by law. Any other amendment shall require the consent of the Village and the record owner(s) holding title to at least 75% of the total assessed value of the Subject Real Estate.

### 7. Miscellaneous.

(a) **Expenses.** In the event that any legal action is filed arising out of, or relating to these Restrictive Covenants and the Village of Hobart is a party to said action, in the event that the Village of Hobart is a prevailing party, all non-prevailing parties, jointly and severally, shall be liable to the Village of Hobart for all costs and expenses incurred by the Village of Hobart in defending or prosecuting such action, including reasonable attorney fees.

(b) **Notices.** All notices or other communications required or permitted to be given hereunder shall be in writing and shall be considered to be given and received in all respects when personally delivered or sent by prepaid telex, cable or telecopy or sent by reputable overnight courier service or three (3) days after deposit in the United States Mail, certified mail, postage prepaid, return receipt requested.

(c) **Binding Effect.** These restrictive covenants shall be binding upon the Subject Real Estate as a covenant running with land and shall bind all present and future owners of any interest in the Subject Real Estate or any portion thereof.

(d) **Paragraph Headings.** The headings in this document are for purposes of convenience and ease of reference only and shall not be construed to limit or otherwise affect the meaning of any part of this agreement.

(e) **Applicable Law.** Any and all actions or proceedings seeking to enforce any provision of, or based upon any right arising out of, these Restrictive Covenants shall be brought against a party in the circuit court of Brown County, State of Wisconsin (sitting in Green Bay, Wisconsin) and each of the parties to any such action consents to exclusive jurisdiction of such court(s) (and the appropriate appellate courts therefrom) in any such account or proceeding and waives any objection to venue laid therein. By acceptance of a deed transferring title ownership of any portion of the Subject Real Estate, the title owner hereby waives any defense to an action filed with respect to these Restrictive Covenants by the Village based on sovereign immunity.

OWNER: Gigot Properties, LLC

By: \_\_\_\_\_  
Print Name

Its: \_\_\_\_\_  
Print Title

STATE OF WISCONSIN)  
COUNTY OF BROWN) SS

Personally came before me this \_\_\_\_\_ day of \_\_\_\_\_, 2020, the above signed owners of the Subject Real Estate, namely \_\_\_\_\_  
to me known to be the person who executed the foregoing instrument.

Notary Public, Brown County, WI

My Commission Expires \_\_\_\_\_

## UTILITY EASEMENT PROVISIONS

An easement for electric, natural gas, and communications service is hereby granted by

Gigot Properties, LLC, Grantor, to

WISCONSIN PUBLIC SERVICE CORPORATION, a Wisconsin corporation, Grantee,

and Northeast Telephone Company, LLC,  
Wisconsin Bell Inc., d/b/a AT&T Wisconsin, a Wisconsin Corporation,  
Brown County C-Lec, LLC,  
Spectrum,

their respective successors and assigns, to construct, install, operate, repair, maintain and replace from time to time, facilities used in connection with overhead and underground transmission and distribution of electricity and electric energy, natural gas, telephone and cable TV facilities for such purposes as the same is now or may hereafter be used, all in, over, under, across, along and upon the property shown within those areas on the plat designated as "Utility Easement" and the property designated on the plat for streets and alleys, whether public or private, together with the right to install service connections upon, across, within and beneath the surface of each lot to serve improvements, thereon, or on adjacent lots; also the right to trim or cut down trees, brush and roots as may be reasonably required incidental to the rights herein given, and the right to enter upon the subdivided property for all such purposes. The Grantees agree to restore or cause to have restored, the property, as nearly as is reasonably possible, to the condition existing prior to such entry by the Grantees or their agents. This restoration, however, does not apply to the initial installation of said underground and/or above ground electric facilities, natural gas facilities, or telephone and cable TV facilities or to any trees, brush or roots which may be removed at any time pursuant to the rights herein granted. Structures shall not be placed over Grantees' facilities or in, upon or over the property within the lines marked "Utility Easement" without the prior written consent of Grantees. After installation of any such facilities, the grade of the subdivided property shall not be altered by more than six inches without written consent of Grantees. This Utility Easement Provision does not prevent or prohibit others from utilizing or crossing the Utility Easement as the Utility easement(s) are non-exclusive.

The grant of easement shall be binding upon and inure to the benefit of the heirs, successors and assigns of all parties hereto.

## OWNER'S CERTIFICATE OF DEDICATION

Gigot Properties, LLC, a limited liability company duly organized and by virtue of the laws of the State of Wisconsin, as the property owner, does hereby certify that said limited liability company caused the land described on this plat to be surveyed, divided, mapped and dedicated as represented on this plat.

Gigot Properties, LLC, does further certify that this plat is required by s.236.10 or s.236.12 to be submitted to the following for approval or objection:

VILLAGE OF HOBART  
BROWN COUNTY PLANNING COMMISSION  
DEPARTMENT OF ADMINISTRATION

Dated this \_\_\_\_\_ day of \_\_\_\_\_, 2020.

In the presence of Gigot Properties, LLC

By \_\_\_\_\_

Print Name \_\_\_\_\_

Title \_\_\_\_\_ Date \_\_\_\_\_

STATE OF WISCONSIN) \_\_\_\_\_ COUNTY) SS

Personally came before me this \_\_\_\_\_ day of \_\_\_\_\_, 2020, the above named property owner(s) to me known to be the person who executed the foregoing instrument and acknowledged the same.

My commission expires \_\_\_\_\_

Notary Public, Wisconsin

## CORPORATE MORTGAGE CERTIFICATE

Community First Credit Union, a corporation duly organized and existing under and by virtue of the laws of Wisconsin, mortgagee of the above described land, does hereby consent to the surveying, dividing, mapping and dedication of the land described on this Plat and does hereby consent to the above certificate of Gigot Properties, LLC, Owner.

IN WITNESS WHEREOF, Community First Credit Union has caused these presents to be

signed by \_\_\_\_\_ (Print Name) it's \_\_\_\_\_ (Print Title) and countersigned by \_\_\_\_\_ (Print Name) it's \_\_\_\_\_ (Print Title) at \_\_\_\_\_, Wisconsin, and its corporate seal to be hereunto affixed this \_\_\_\_\_ day of \_\_\_\_\_, 2020.

In the presence of Community First Credit Union:

\_\_\_\_\_ Date \_\_\_\_\_

Print Title: \_\_\_\_\_ Print Title: \_\_\_\_\_

STATE OF WISCONSIN) \_\_\_\_\_ COUNTY) SS

Personally came before me this \_\_\_\_\_ day of \_\_\_\_\_, 2020, the above named officers of said corporation to me known to be the persons who executed the foregoing instrument and to me known to be such officers of said corporation, and acknowledged that they executed the foregoing instrument as such officers as the deed of said corporation, by its authority.

Notary Public,

Wisconsin

My commission expires \_\_\_\_\_

## BROWN COUNTY PLANNING COMMISSION CERTIFICATE

Approved by the Brown County Planning Commission this \_\_\_\_\_ day of \_\_\_\_\_, 2020.

Dan Teaters  
Senior Planner

## VILLAGE OF HOBART CERTIFICATE

Approved by the Village of Hobart this \_\_\_\_\_ day of \_\_\_\_\_, 2020.

Erica Berger  
Village Clerk

## VILLAGE OF HOBART TREASURER'S CERTIFICATE

I, being the duly appointed, qualified and acting Treasurer of the Village of Hobart, do hereby certify that in accordance with the records in my office, there are no unredeemed tax sales and unpaid taxes, or special assessments on and of the land included in this plat.

Erica Berger  
Village Treasurer

## BROWN COUNTY TREASURER'S CERTIFICATE

As duly elected Brown County Treasurer, I hereby certify records in our office show no unredeemed taxes and no unpaid or special assessments affecting any of the lands included in this Plat as of the date listed below.

Paul D. Zeller  
Brown County Treasurer

## SURVEYOR'S CERTIFICATE

I, Troy E. Hewitt, Professional Land Surveyor, hereby certify that by the order and under the direction of the owners listed herein, I have surveyed, divided and mapped a parcel of land being all of Lots 10 and 11 and part of Lot 5, Section 23, Township 24 North, Range 19 East, Village of Hobart, Brown County, Wisconsin more fully described as follows:

BEGINNING at the West 1/4 corner of said Section 23; thence S89°55'06"E, 1816.29 feet on the east-west 1/4 line of said Section 23 to the southwest corner of said Lot 10; thence N00°02'10"E, 1319.05 feet on the west line of said Lot 10 to the northwest corner thereof; thence N00°03'48"W, 1312.34 feet on the west line of said Lot 5 to the northwest corner thereof; thence S89°30'28"E, 231.35 feet on the north line of said Lot 5 to the southwest corner of Lot 1, Volume 31 of Certified Survey Maps, Page 252, Map Number 4883, Document Number 1437427; thence S85°26'54"E, 597.79 feet on the south line of said Lot 1 extended easterly to the east line of said Lot 5; thence S00°00'59"E, 1265.54 feet on said east line to the southeast corner thereof; thence S09°43'44"E, 297.01 feet on the north line of said Lot 1 to the northeast corner thereof; thence S00°03'07"W, 1318.87 feet on the east line of said Lot 11 to the southeast corner thereof; thence N89°29'06"W, 297.24 feet on the south line of said Lot 11 to the southwest corner thereof also being the Center of Section 23; thence N89°55'06"W, 825.59 feet on the south line of said Lot 10 to the southwest corner thereof, the Point of Beginning.


Said parcel contains 2,550,905 Square Feet (58.561 Acres) of land more or less. Subject to easements and restrictions of record.

That the within map is a true and correct representation of the exterior boundaries of the land surveyed and the division of that land and that I have fully complied with the provisions of Chapter 236 of the Wisconsin Statutes in the surveying, dividing and mapping of the same.

Troy E. Hewitt PLS 12831 Date \_\_\_\_\_  
ROBERT E. LEE & ASSOCIATES, INC.

There are no objections to this plat with respect to  
Secs. 236.15, 236.16, 236.20 and 236.21(1) and (2),  
Wis. Stats. as provided by s. 236.12, Wis. Stats.

Certified \_\_\_\_\_, 20 \_\_\_\_\_

Department of Administration 



**Robert E. Lee & Associates, Inc.**  
ENGINEERING, SURVEYING, ENVIRONMENTAL SERVICES  
1250 CENTENNIAL CENTRE BOULEVARD  
HOBART, WI 54155  
INTERNET: www.releinc.com  
PHONE: (920) 662-9641  
FAX: (920) 662-9141

Drawn by: Troy E. Hewitt R:\2300\2302\230257\dwg\230257\_final.dwg